



FLOOR DATA DESIGN NOTES

TOTAL SECOND FLOOR AREA = 30,075 SQFT.
MAX TOTAL NUMBER OF STUDENTS = 412
TOTAL NUMBER OF CLASSROOMS = 17

BOYS SECTORS:

NUMBER OF CLASSROOMS = 8
MAX NUMBER OF STUDENTS = 208
TOTAL AREA OF CLASSROOMS = 4,300 SQFT

GIRLS SECTORS:


NUMBER OF CLASSROOMS = 9
MAX NUMBER OF STUDENTS = 204
TOTAL AREA OF CLASSROOMS = 4,100 SQFT

ADMINISTRATION SECTORS:

NUMBER OF ROOMS = 4
NURSE ROOM = 1
WAITING ROOM = OPEN
CONFERENCE ROOM = 1

MASJID SECTORS:

AUDOTRIUM = 1
LAB ROOM = 1
LAB COMPUTER = 1
ACTIVITY / ART ROOM = 1

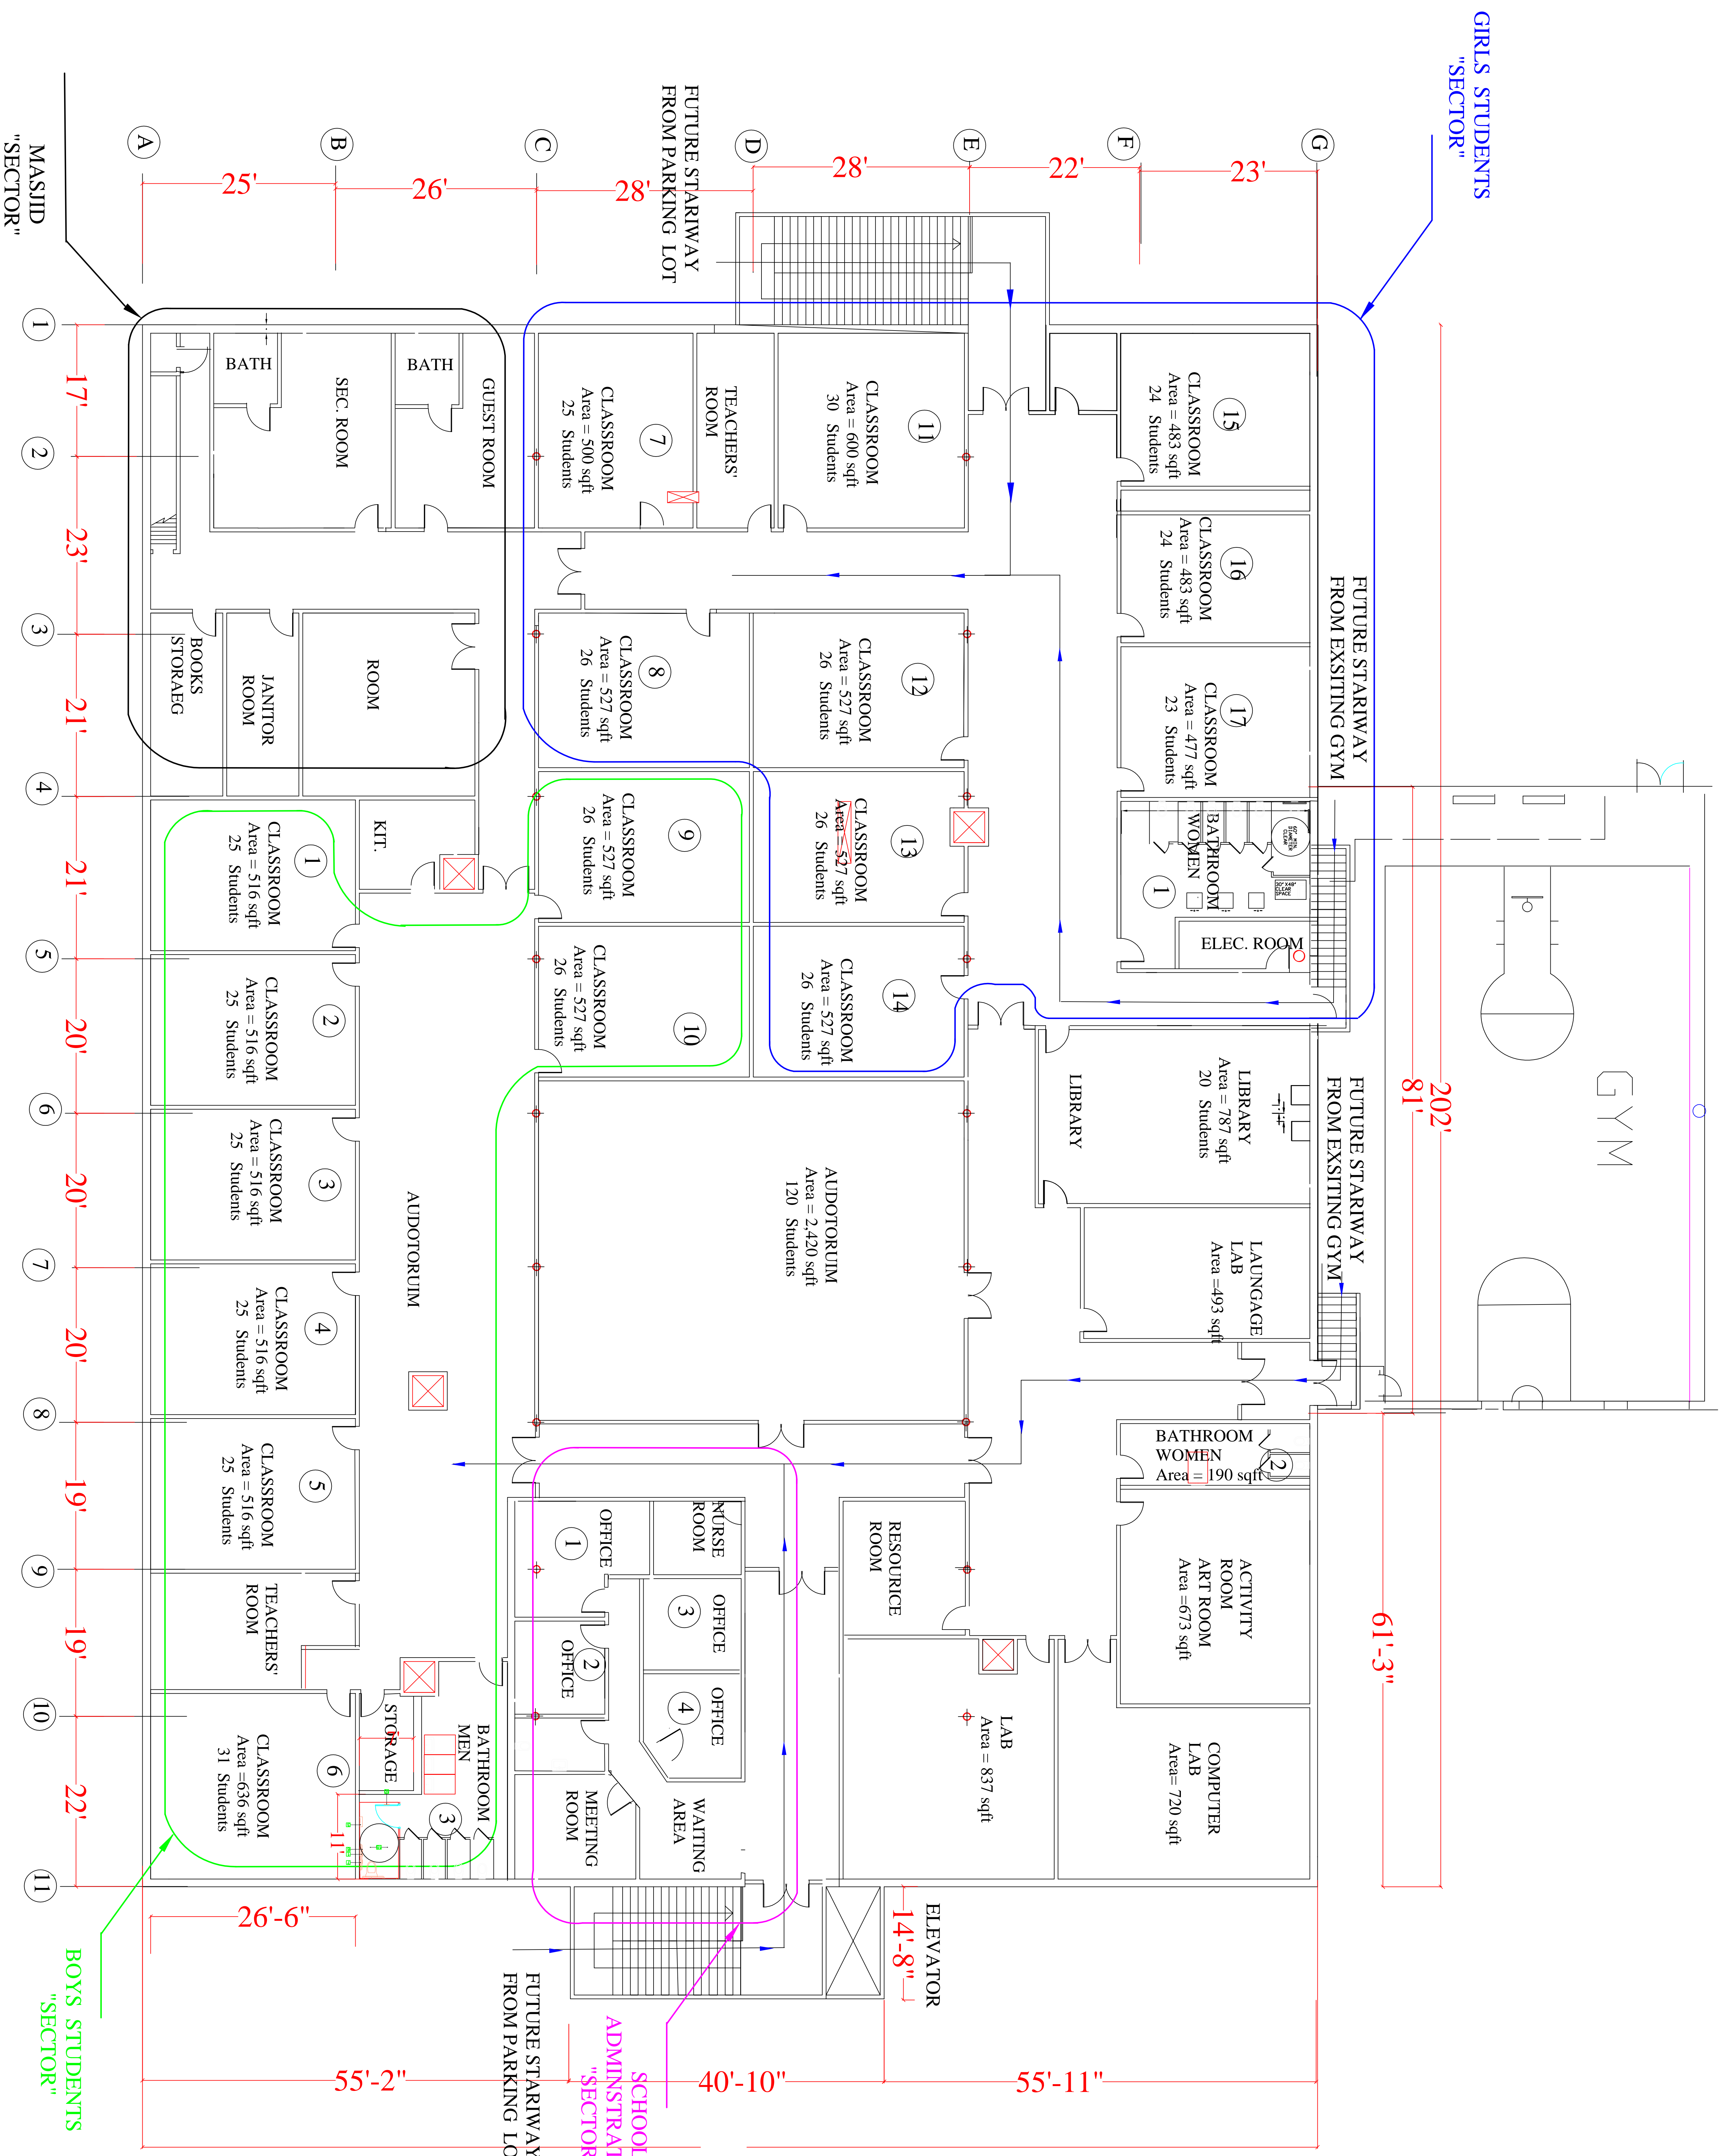

TOTAL AREA SECOND FLOOR

PROPOSED SECOND FLOOR PLAN

SCALE: 1/8"=1'-0"

